



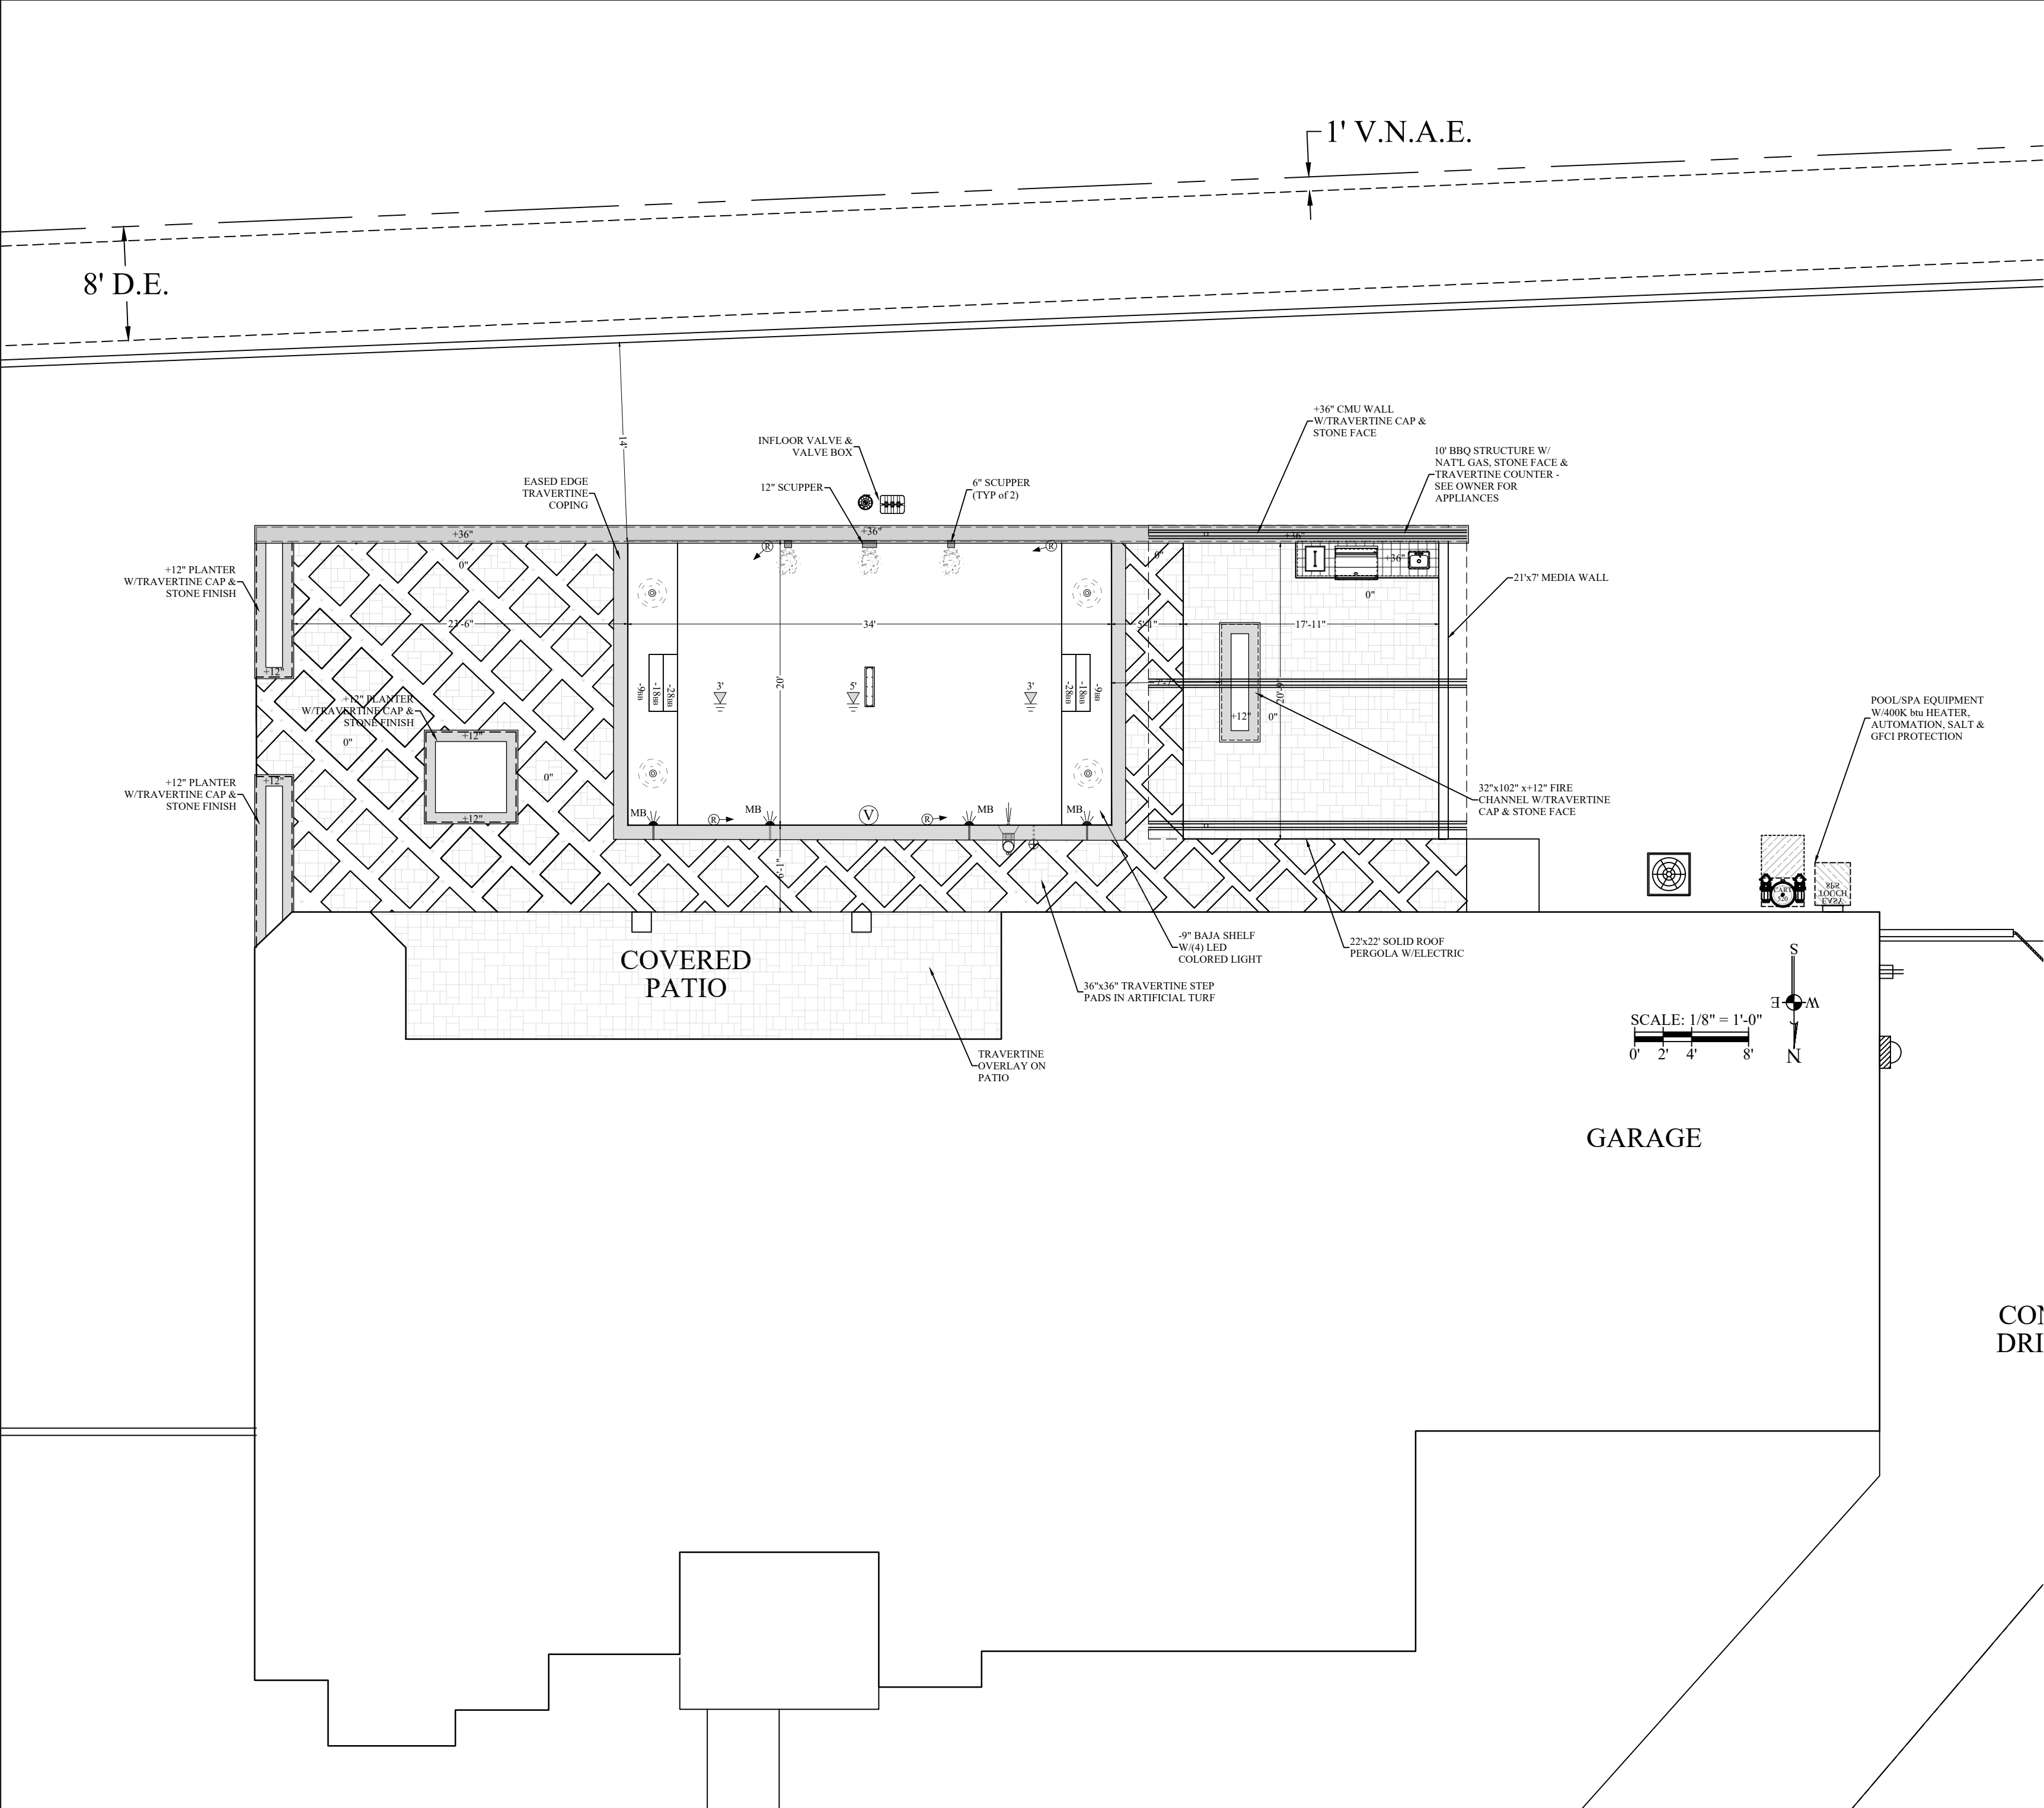


1	EXCAVATION POOL: 20' x 34' ACCESS: OPEN EXCAVATION: NORMAL DIRT: SEE OWNER FOR DIRT B.B. SET @: # - SUPER TO FIELD VERIFY!! FORMS: STD NOTES:
2	PLUMBING CLEANER: PCC 2000 UP TO XX HEADS 2" MPORT RET. @ 79' 2" POOL RET.: 2" @ 161' DEDICATED VAC LINE: 2" SUCT. @ 66' SKIMMER:(1)VENTURI 2" SUCT. @ 55' 1.5" RET. @ 55' DRAIN: CHANNEL DRAIN 3" SUCT. @ 75' AWL: 3/4" @ 40' SCUPPER(S) FEATURE: 1.5" RET. @ 78' 1" RET. @ 19' BUBBLERS: (4) 1.5" RET. @ 79' 1" RET. @ 68' GAS SIZE: 1" @ 10'; 1.25" @ 50'
3	EQUIPMENT PUMP1: INTELLI VS FILTER: 520 S.F. CARTRIDGE SANITATION: - PANEL: INTELLICENTER i8PS HEATER: 400K BTU EQUIP. PAD: (1) 2' x 3' AUTOFILL: CONCRETE NOTES:
4	STEEL - STANDARD 5 BAR BOND BEAM RBB: - SURCHARGE: DEEPER THAN 5' WATER DEPTH NOTES: LEAVE SKYBARS FOR BLOCK ON BEAM
5	ELECTRICAL RIGID: 1/2" @ 56' (65 AMPS) J-BOX(ES): 2 @ EQUIPMENT & MEDIA WALL POOL LIGHT: MICRO-BRITE TYPE: LED QTY: 4 BUBBLER LIGHT: MICRO-BRITE TYPE: LED QTY: 2 SANITATION: - BLOWER: - NOTES:
6	SHOTCRETE 3500 PSI w/ FIBERMESH BB: SQUARE FOR COPING STEPS: 28 L.F. BENCHES: 24 L.F. BAJA STEP (S): 150 S.F. 1.5" UMB SLV: 2 CURE: BY OWNER; 3-5 TIMES / DAY FOR 3 DAYS WATERPROOFING: - NOTES:
7	MASONRY 90 L.F. @ +36" CMU WALL 72 L.F. @ +12" PLANTER WALL 162 L.F. OF TRAVERINE CAP COLOR: NOT SPECIFIED 72 S.F. OF LEDGER STONE FACING COLOR: NOT SPECIFIED NOTE:
8	DECKING / COPING 77 TOTAL L.F. OF COPING - TRAVERINE COLOR: NOT SPECIFIED STYLE: 1.25" EASED EDGE 873 TOTAL S.F. OF TRAVERINE - SAND SET 172 TOTAL S.F. OF TRAVERINE - OVERLAY COLOR: NOT SPECIFIED PATTERN: RANDOM SET STYLE: NOT SPECIFIED NOTES:
9	TILE & INTERIOR 108 TOTAL L.F. OF WATERLINE SIZE: 6" x 6" TYPE: WATERLINE TILE SELECTION INTERIOR FINISH: PEBBLE FINISH COLOR: NOT SELECTED NOTES:

POOL / SPA INFORMATION			
POOL AREA: 680 S.F.	SPA: - S.F.		
POOL PER.: 108 L.F.	SPA: - L.F.		
POOL I.A.: 1,112 S.F.	SPA: - S.F.		
POOL VOL.: 20,400 GAL.	SPA: - GAL.		

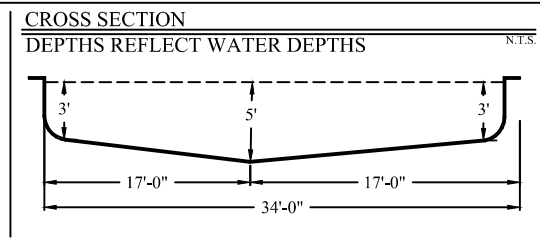

CUSTOMER INFORMATION			
CLIENT: CROCKET RESIDENCE	SALES: BRIAN KNIOLA		
ADDRESS: 22849 S. 195th PL			
CITY: QUEEN CREEK, AZ	ZIP: 85142	LOT#: 57	APN: 304-68-518
SUB: QUEEN CREEK RANCHETTES			
HMPH#: -	SUPER: OWNER		
CAD: KJ	DRAFT DATE: 10.17.2023	REV. DATE: -	SCALE: 1/8" = 1'-0"

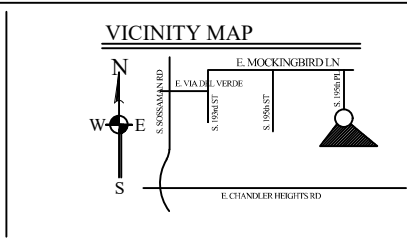

SYMBOL LEGEND			
MDX-R3 DRAIN	BASKETBALL SLEEVE		
STANDARD DRAIN	VAC LINE		
VENTURI SKIMMER	UMBRELLA SLEEVE		
STANDARD SKIMMER	THERAPY HEAD		
POOL RETURN	AWL		
VALVE BOX	DECK CHLOR		
MULTIPOINT VALVE	AERATOR		

P1	POOL
DATE PRINTED	Oct. 18, 2023 - 02:18pm

KJ Drafting Services LLC
specializing in DIY backyards
email: kjoyner.066@gmail.com
Off: (480)227-4953